


# TURNI ENTRATE/USCITE

(dal 15/09/2022 al 07/06/2023)

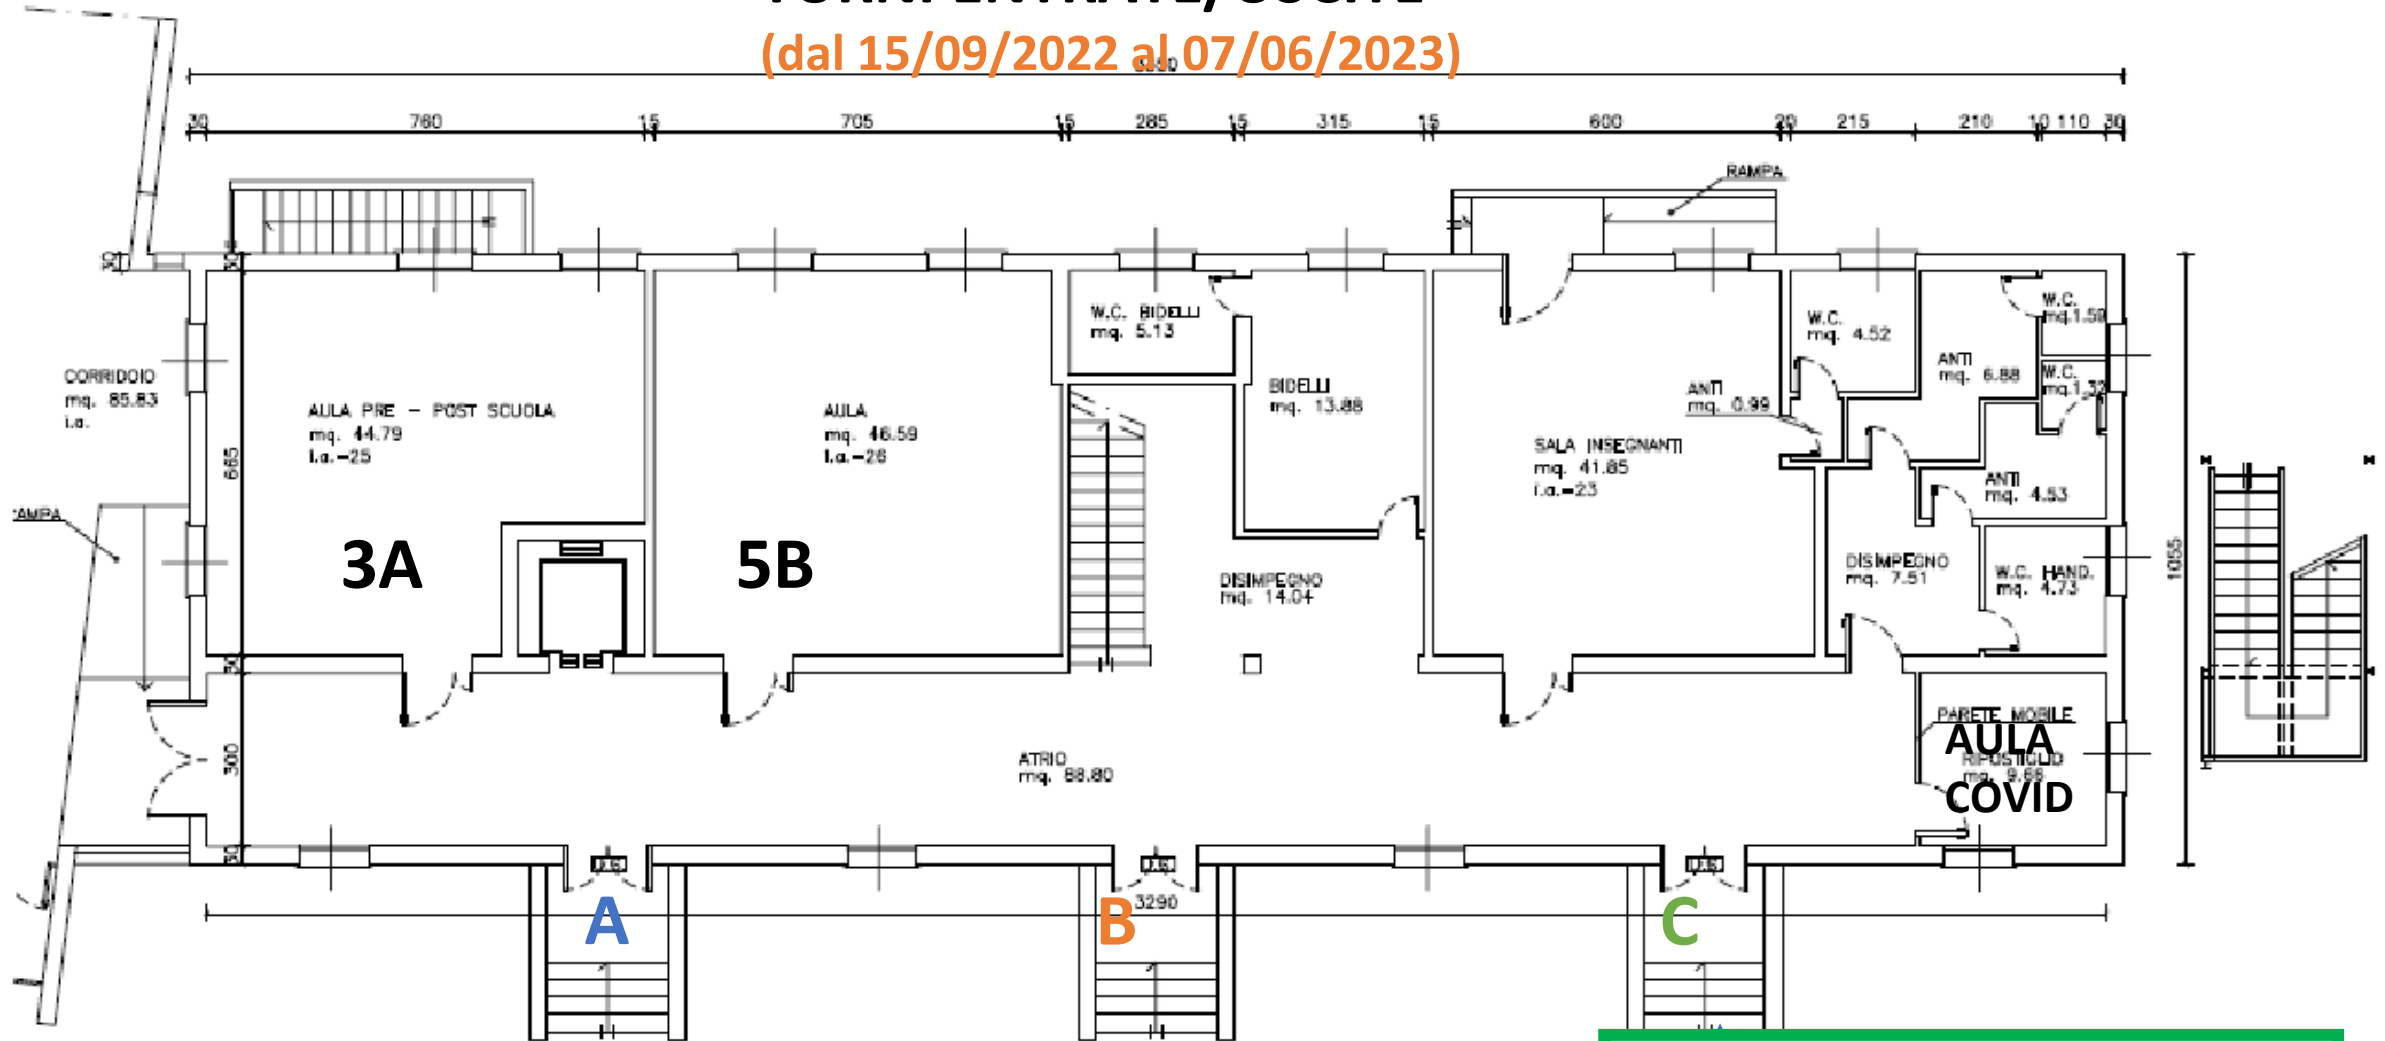

**I TURNO 08:15/16:15 - 5B**  
**II TURNO 08:25/16:25 - 2A, 3A,**


**I TURNO 08:15/16:15 - 4A, 4B**  
**II TURNO 08:25/16:25 - 1A**

**I TURNO 08:15/16:15 - 5A**  
**II TURNO 08:25/16:25 - 3B**


PIANTA PIANO TERRA

SCALA 1:100

PRIMO PIANO Primaria  
Argelato

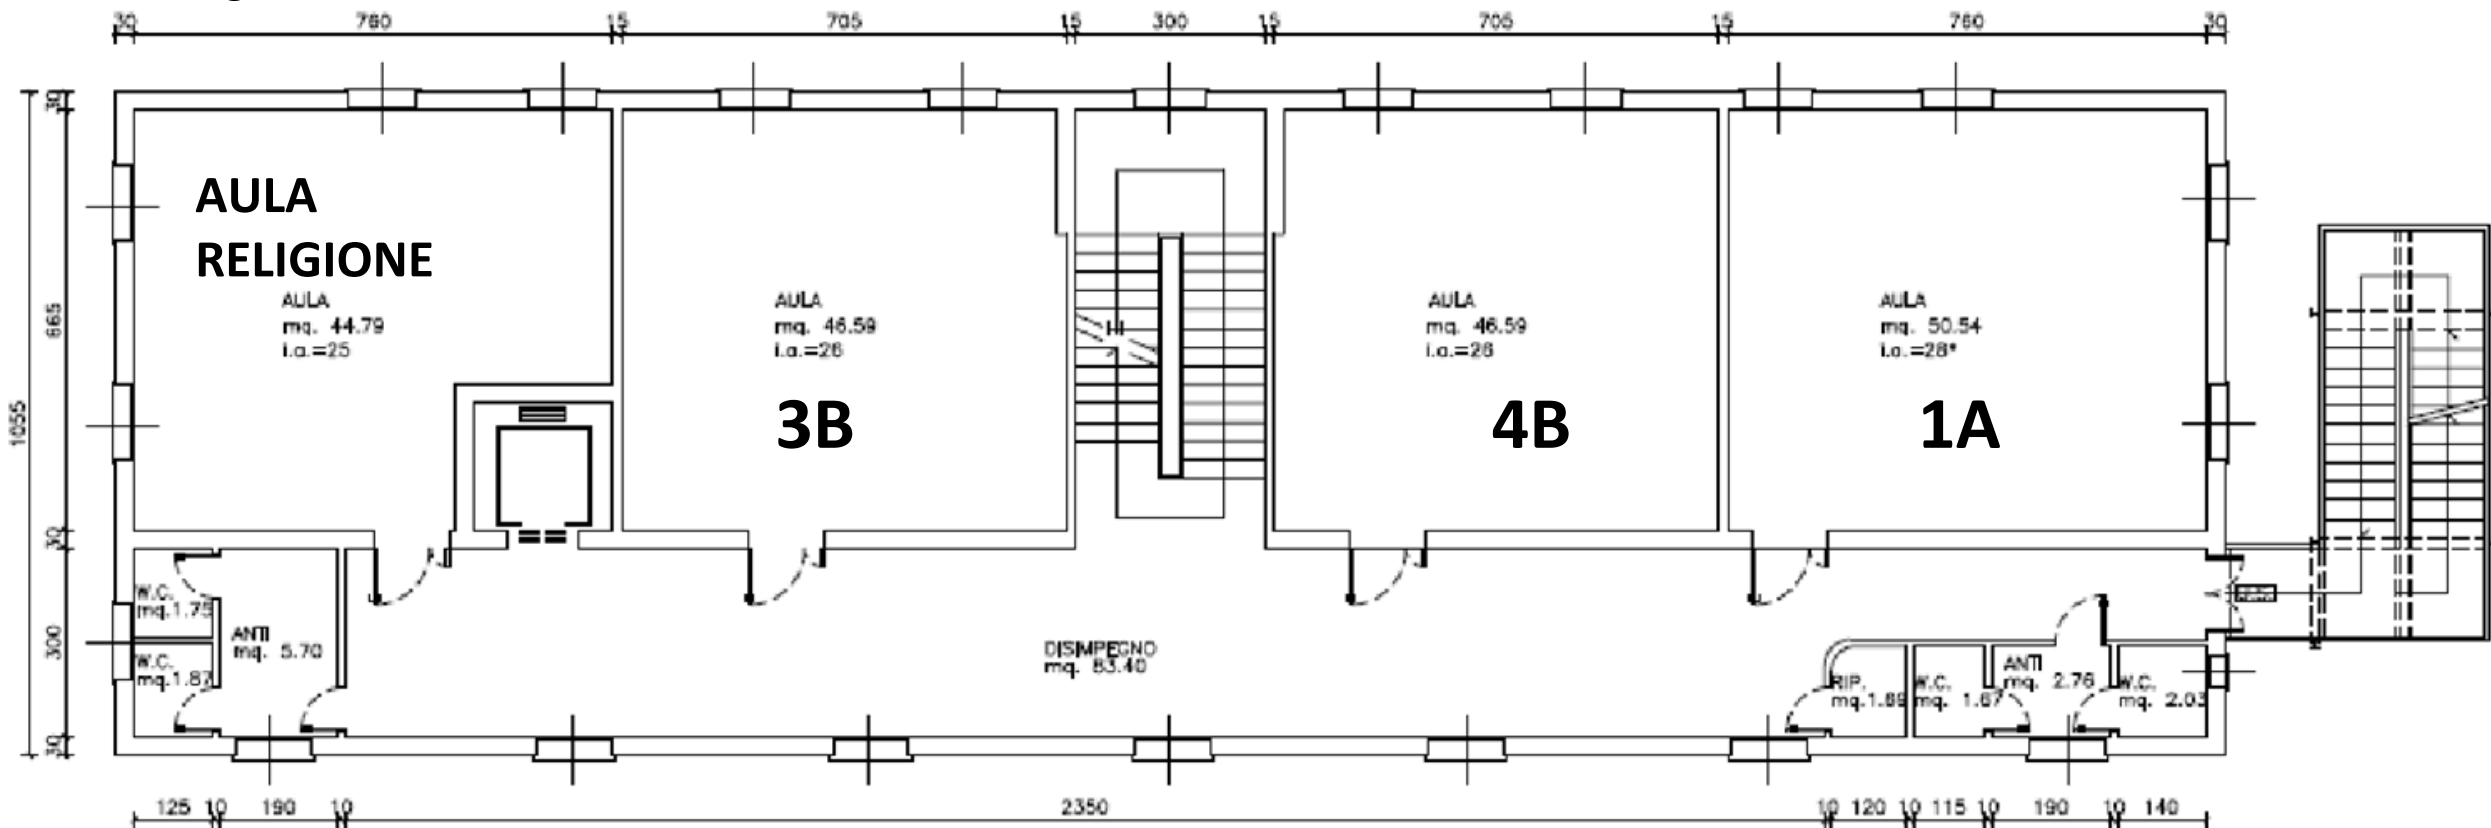

# SECONDO PIANO Primaria Argelato

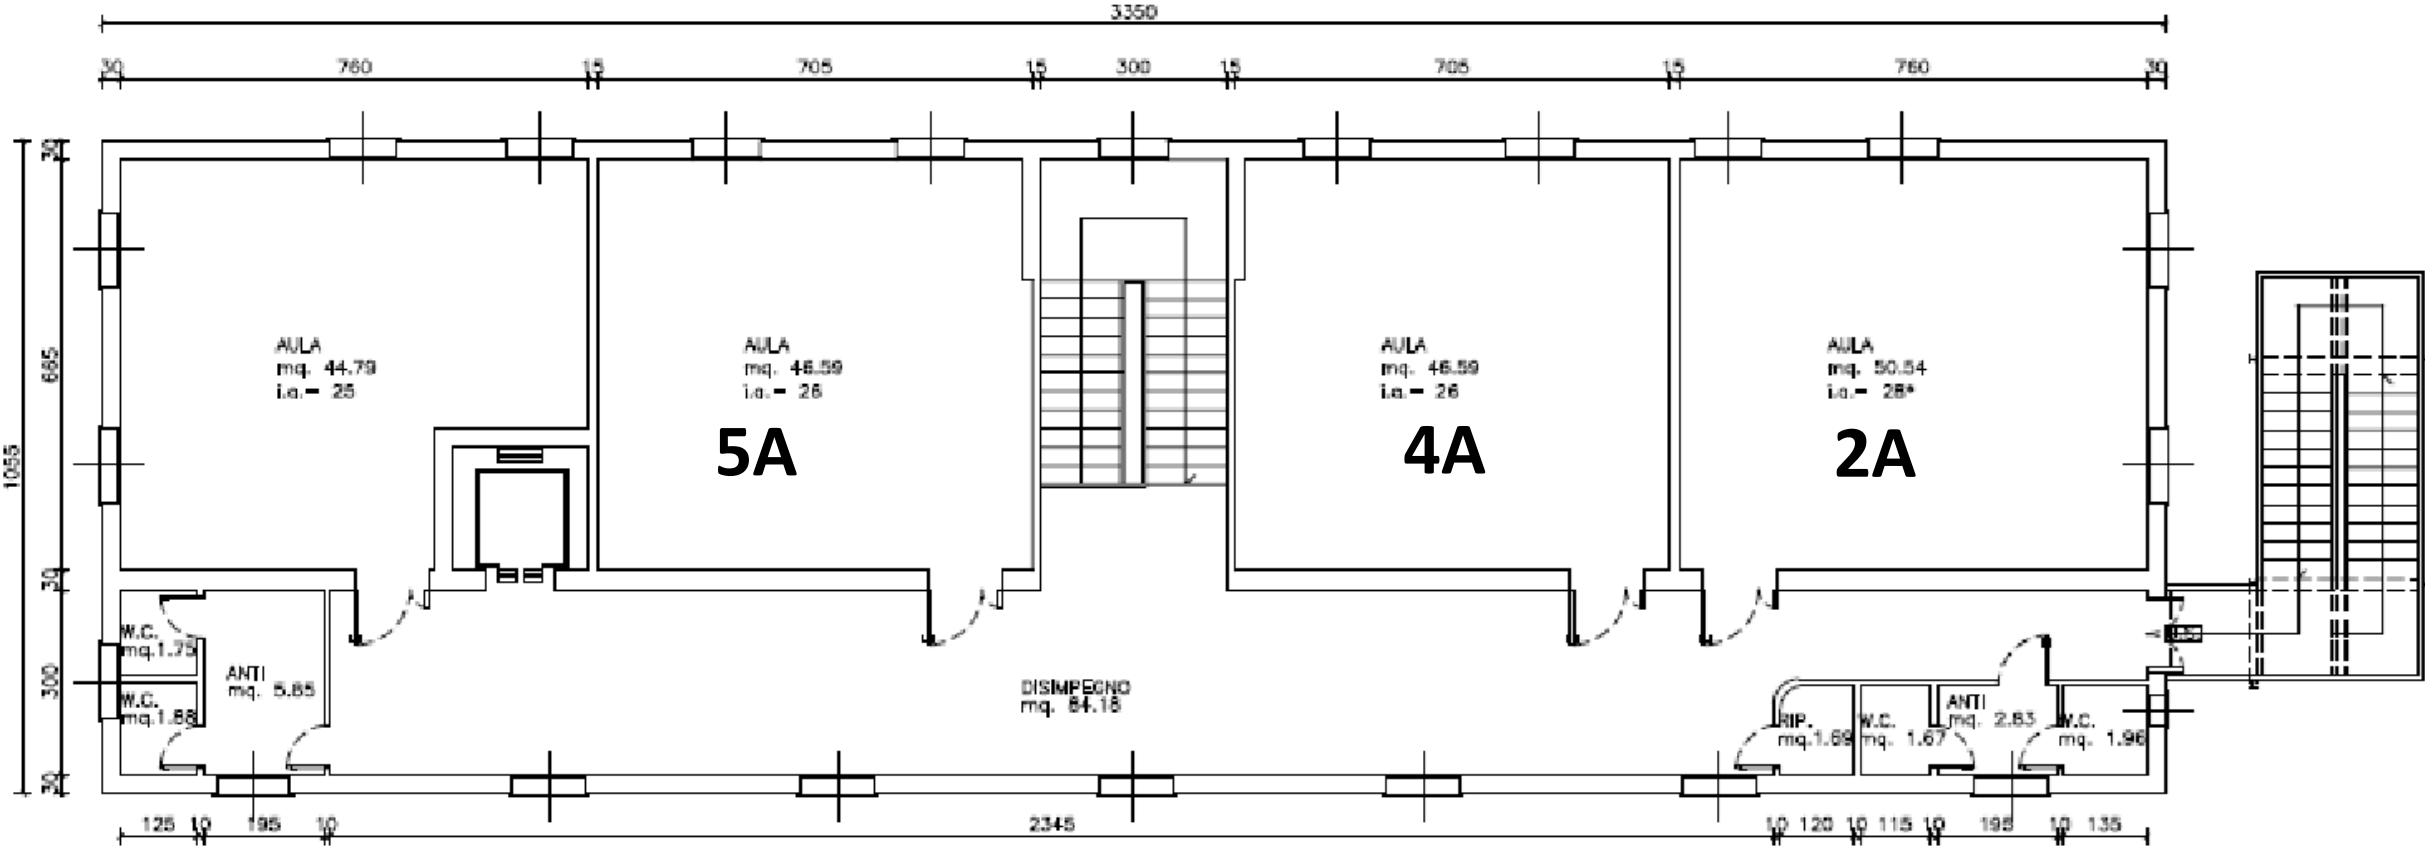

\* per i.a. > 26 - deroga VV.FF.